

1 FURNITURE PLAN (FOR INFORMATION ONLY)  
1/8"=1'-0"

CONSULTANT - MEP - STRUCTURAL ENGINEERING

KJWW ENGINEERS  
1771 West Diehl Road, Suite 300  
Naperville, Illinois 60563  
T 630.527.2320

CONSULTANT - CIVIL ENGINEERING

INFRASTRUCTURE ENGINEERING  
29 South LaSalle Street, Suite 345  
Chicago, Illinois 60603  
T 312.425.9560

CONSULTANT - LANDSCAPE ARCHITECT

JACOBS/RYAN ASSOCIATES  
1527 North Sandburg Terrace  
Chicago, Illinois 60610  
T 312.664.3217


SCALE



NO.	DATE	ISSUE
1	07-29-04	ISSUED FOR SD ESTIMATE
2	09-21-04	SD PRESENTATION
3	11-09-04	ISSUED FOR 50% DD REVIEW

FURNITURE PLAN

SHEET NAME	0456.00
REV PROJECT NUMBER	JF CB
APPROVED BY	DATE BY
SHEET NUMBER	

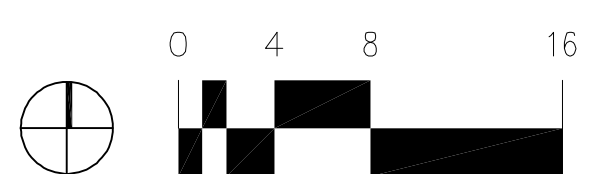

A1-04